


- site boundary
- direction of fall to site
- category A & B trees
- existing trees & vegetation
- area to create gardens for properties on Carpenters Close
- potential pedestrian link
- sun path
- motorway noise
- potential for acoustic bunding
- indicative line of Roman Road
- area for POS
- potential overlooking
- landscape buffer
- link road HE8
- acoustic/air quality buffer
- areas for ecology/ root protection zones

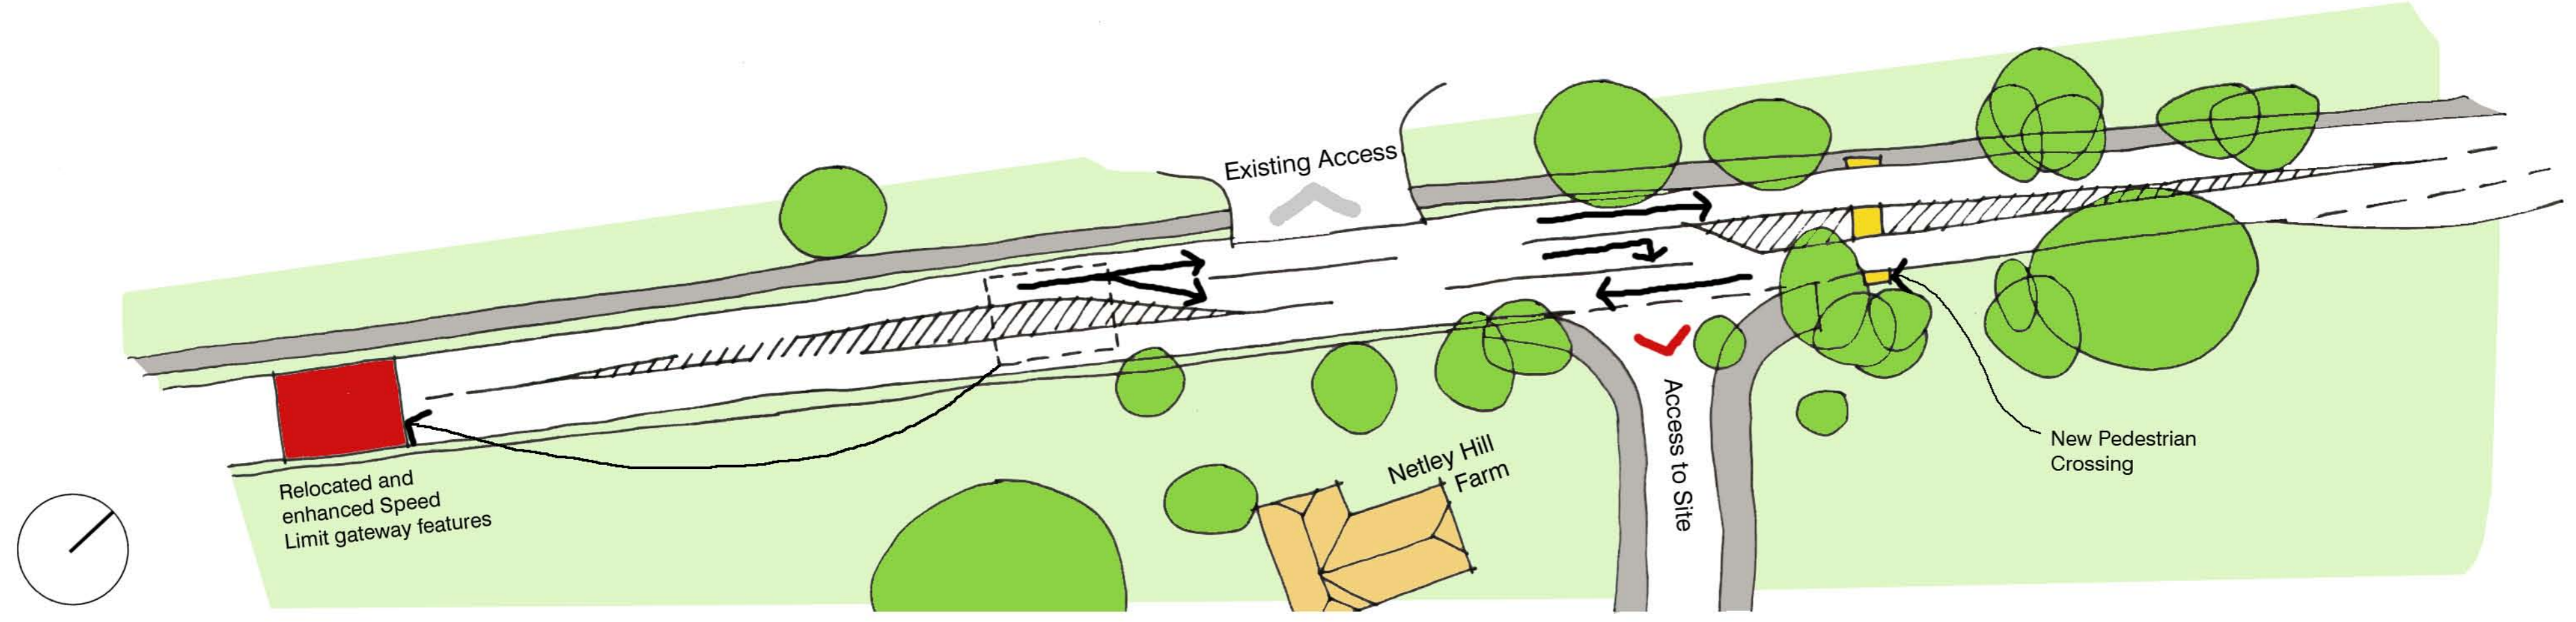

PROPOSED NEW ACCESS ROAD JUNCTION TO ST JOHNS ROAD

ST JOHNS ROAD, HEDGE END, HAMPSHIRE OPPORTUNITIES AND CONSTRAINTS,

HGP
ARCHITECTS

HGP Architects
Furzehall Farm
Wickham Road
Fareham
Hampshire
PO16 7JH